

GOLDEN SQUARE

NURANI



NURAI, a luminous embrace envisioned by Mercon Developments. For over 15 years, Mercon has built a legacy of exceptional living, delivering over 840 units and collaborating on iconic projects like the New Capital Governmental District. Nurai transcends the ordinary, offering more than just a residence.

It's an experience bathed in the soft glow of moonlight, illuminating the very essence of modern living. Step into a world of enchantment and wonder, where every corner whispers tales of beauty and possibility. Nurai embodies Mercon's commitment to innovation and excellence, offering a spectrum of experiences to match your unique lifestyle

A RESIDENTIAL MASTERPIECE

Discover Shades of
Living.





Inspired by the ethereal beauty of moonlit landscapes, Nurai unfolds like a dream. Lush gardens and shimmering water features weave a tapestry of tranquillity across 16 acres divided into 8 acres residential and 8 acres commercial.

Expertly crafted by Mercon Developments, Nurai elevates modern living with its thoughtful design. Spacious homes bathed in moonlight offer breathtaking views, while a curated selection of amenities fosters a sense of community and belonging. Here, you'll find the perfect balance between peaceful seclusion and vibrant connection.

INTRODUCING NURAI

A CANVAS PAINTED
BY MOONLIGHT.

Timeless,
Aesthetic,
Innovative,
Seamless.




A Symphony of Experiences Awaits.

Nurai's melody extends beyond your doorstep. Dive into the relaxing pools, a canvas reflecting the moonlight sky. Unwind and enjoy chilled days on the barbecue area and landscape. Rejuvenate your body in a state of the art outdoor gym or the jogging and cycling lane. Explore cascading water features and serene pocket gardens, a haven for quiet reflection.



Nestled in a prime location, Nurai offers the perfect blend of tranquility and convenience.

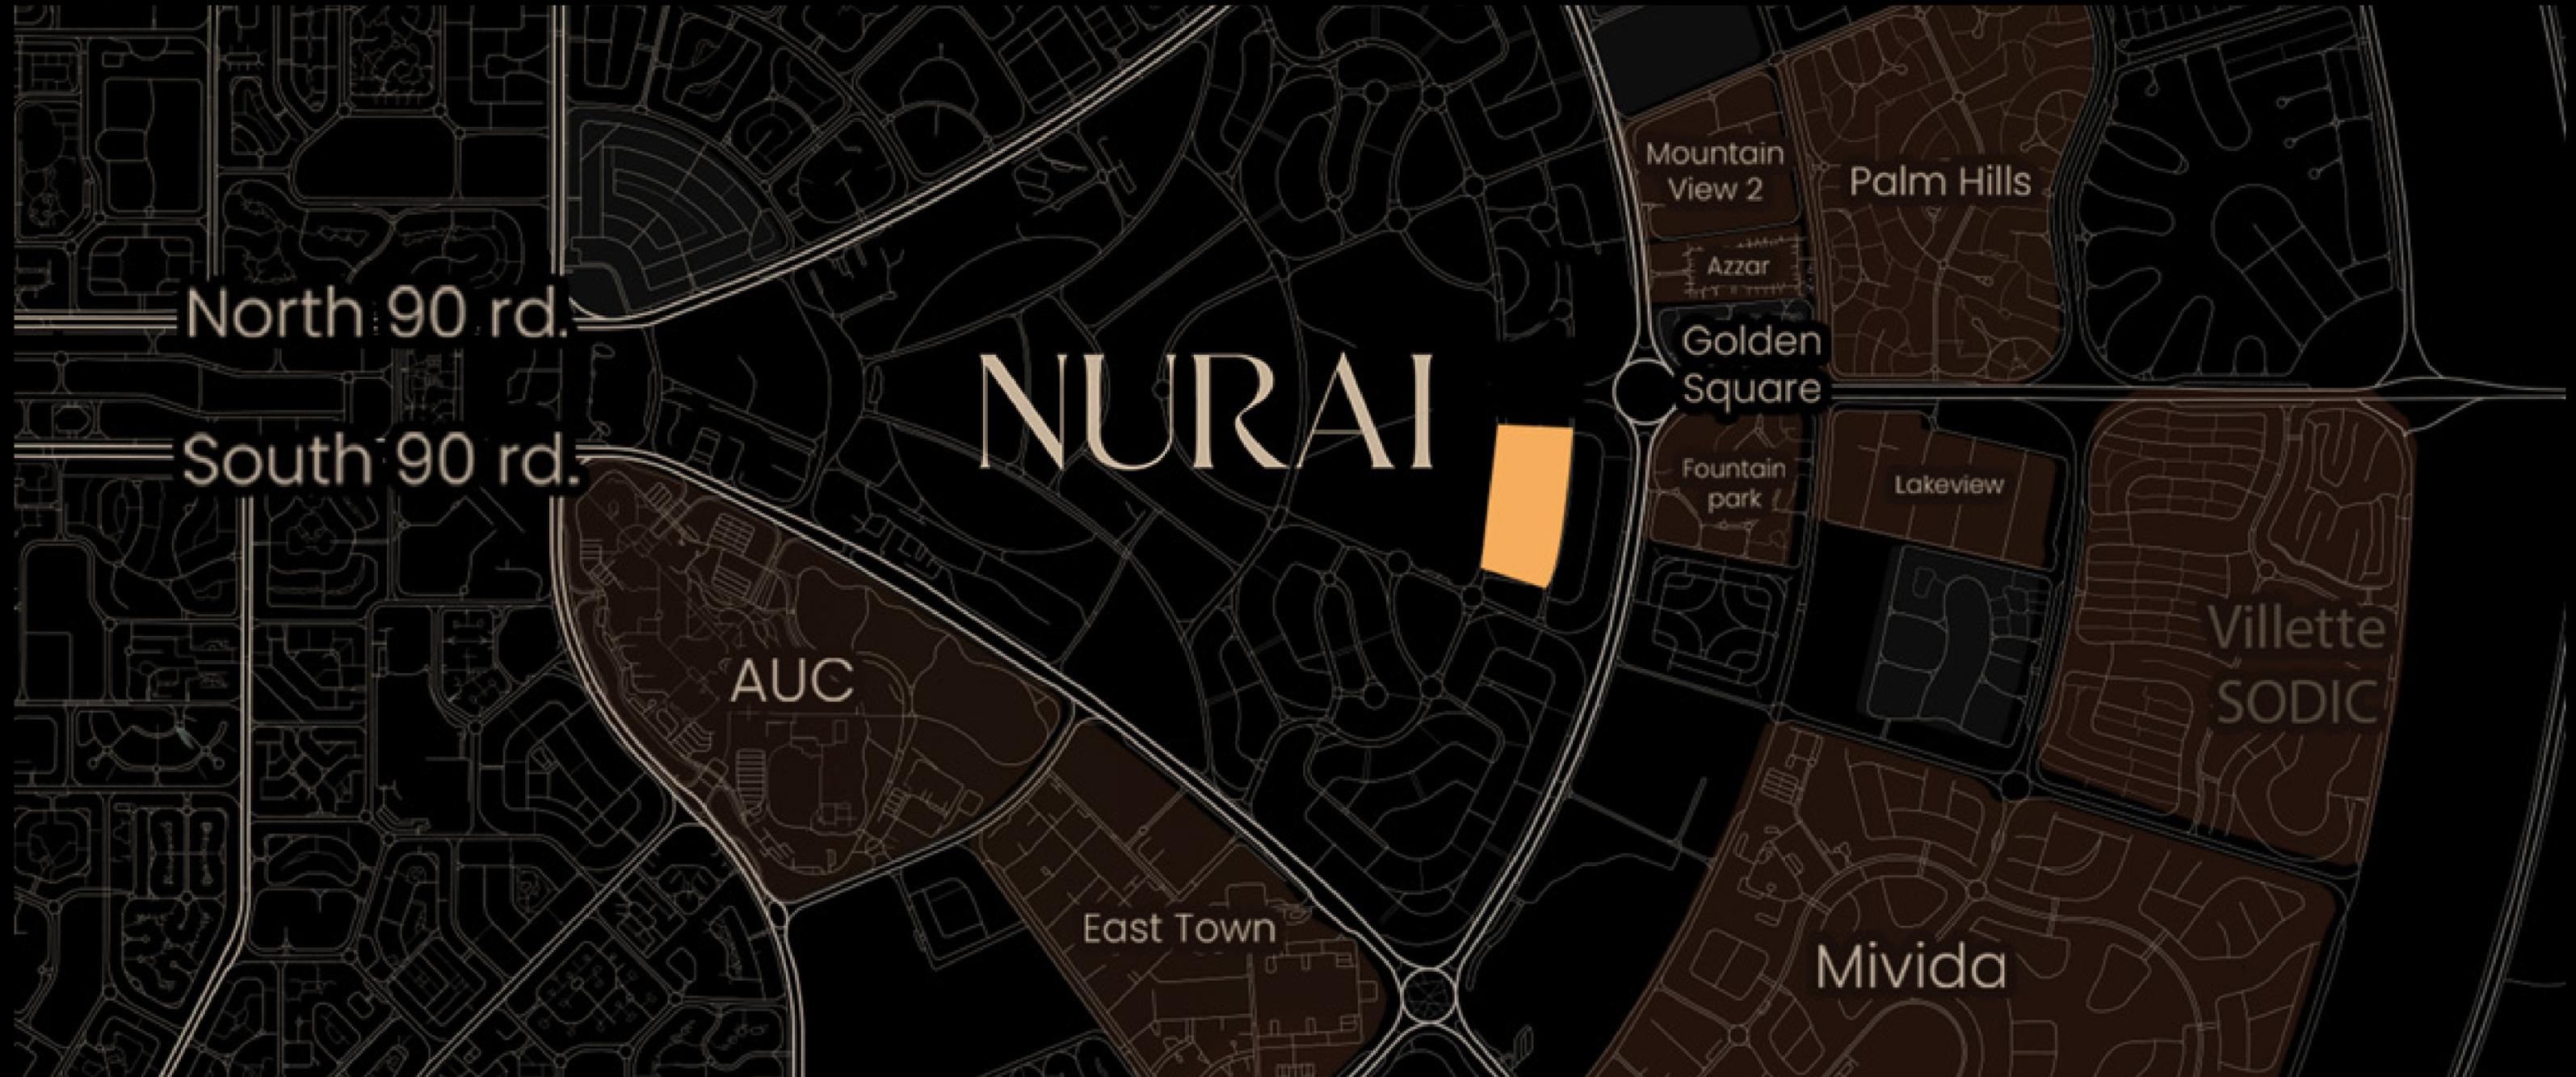

Masterplan.



Live Your Nurai Story

Nurai caters to a spectrum of lifestyles. Whether you're a young professional seeking a vibrant community, a family looking for a nurturing environment, or someone seeking a tranquil haven, Nurai offers a place to call home.



Nurai offers a symphony of amenities designed to elevate your everyday living.

Jogging Lane

Cycling Lane

Garden Pockets

Barbecue Area

2 Pools

Water Features

Open Air Gym

Relaxing pools





Disclaimer: 1. Actual Areas May Vary From The Stated Area. Drawings Are Not To Scale 2. The Architectural Details, Dimensions And Area In This Plan Are Approximate, Information Based On Concept Design Information Only, And Final As-Built Conditions May Vary 3. All Units Are Sold As Core & Shell, Unfinished, Without Furniture, Pools, Pergolas And Finishing, Etc. 4. All Images Used Are For Illustrative Purposes Only And Do Not Represent The Actual Size, Features, Specifications, Fittings, And Furnishings 5. The Developer Reserves The Right To Make Revisions/Alterations, At Its Absolute Discretion, And Without Liability. 6. Each Garden Plot Will Vary Based On The Location Of The Building. 7. 5% Variance Or As Mentioned In Sales Contract. 8. All Materials, Dimensions And Drawings Are Approximate, Information Subject To Change Without Notice.



Disclaimer: 1. Actual Areas May Vary From The Stated Area. Drawings Are Not To Scale 2. The Architectural Details, Dimensions And Area In This Plan Are Approximate, Information Based On Concept Design Information Only, And Final As-Built Conditions May Vary 3. All Units Are Sold As Core & Shell, Unfinished, Without Furniture, Pools, Pergolas And Finishing, Etc. 4. All Images Used Are For Illustrative Purposes Only And Do Not Represent The Actual Size, Features, Specifications, Fittings, And Furnishings 5. The Developer Reserves The Right To Make Revisions/Alterations, At Its Absolute Discretion, And Without Liability. 6. Each Garden Plot Will Vary Based On The Location Of The Building. 7. 5% Variance Or As Mentioned In Sales Contract. 8. All Materials, Dimensions And Drawings Are Approximate, Information Subject To Change Without Notice.



Disclaimer: 1. Actual Areas May Vary From The Stated Area. Drawings Are Not To Scale 2. The Architectural Details, Dimensions And Area In This Plan Are Approximate, Information Based On Concept Design Information Only, And Final As-Built Conditions May Vary 3. All Units Are Sold As Core & Shell, Unfinished, Without Furniture, Pools, Pergolas And Finishing, Etc. 4. All Images Used Are For Illustrative Purposes Only And Do Not Represent The Actual Size, Features, Specifications, Fittings, And Furnishings 5. The Developer Reserves The Right To Make Revisions/Alterations, At Its Absolute Discretion, And Without Liability. 6. Each Garden Plot Will Vary Based On The Location Of The Building. 7. 5% Variance Or As Mentioned In Sales Contract. 8. All Materials, Dimensions And Drawings Are Approximate, Information Subject To Change Without Notice.



Disclaimer: 1. Actual Areas May Vary From The Stated Area. Drawings Are Not To Scale 2. The Architectural Details, Dimensions And Area In This Plan Are Approximate, Information Based On Concept Design Information Only, And Final As-Built Conditions May Vary 3. All Units Are Sold As Core & Shell, Unfinished, Without Furniture, Pools, Pergolas And Finishing, Etc. 4. All Images Used Are For Illustrative Purposes Only And Do Not Represent The Actual Size, Features, Specifications, Fittings, And Furnishings 5. The Developer Reserves The Right To Make Revisions/Alterations, At Its Absolute Discretion, And Without Liability. 6. Each Garden Plot Will Vary Based On The Location Of The Building. 7. 5% Variance Or As Mentioned In Sales Contract. 8. All Materials, Dimensions And Drawings Are Approximate, Information Subject To Change Without Notice.



Disclaimer: 1. Actual Areas May Vary From The Stated Area. Drawings Are Not To Scale 2. The Architectural Details, Dimensions And Area In This Plan Are Approximate, Information Based On Concept Design Information Only, And Final As-Built Conditions May Vary 3. All Units Are Sold As Core & Shell, Unfinished, Without Furniture, Pools, Pergolas And Finishing, Etc. 4. All Images Used Are For Illustrative Purposes Only And Do Not Represent The Actual Size, Features, Specifications, Fittings, And Furnishings 5. The Developer Reserves The Right To Make Revisions/Alterations, At Its Absolute Discretion, And Without Liability. 6. Each Garden Plot Will Vary Based On The Location Of The Building. 7. 5% Variance Or As Mentioned In Sales Contract. 8. All Materials, Dimensions And Drawings Are Approximate, Information Subject To Change Without Notice.



Disclaimer: 1. Actual Areas May Vary From The Stated Area. Drawings Are Not To Scale 2. The Architectural Details, Dimensions And Area In This Plan Are Approximate, Information Based On Concept Design Information Only, And Final As-Built Conditions May Vary 3. All Units Are Sold As Core & Shell, Unfinished, Without Furniture, Pools, Pergolas And Finishing, Etc. 4. All Images Used Are For Illustrative Purposes Only And Do Not Represent The Actual Size, Features, Specifications, Fittings, And Furnishings 5. The Developer Reserves The Right To Make Revisions/Alterations, At Its Absolute Discretion, And Without Liability. 6. Each Garden Plot Will Vary Based On The Location Of The Building. 7. 5% Variance Or As Mentioned In Sales Contract. 8. All Materials, Dimensions And Drawings Are Approximate, Information Subject To Change Without Notice.



Disclaimer: 1. Actual Areas May Vary From The Stated Area. Drawings Are Not To Scale 2. The Architectural Details, Dimensions And Area In This Plan Are Approximate, Information Based On Concept Design Information Only, And Final As-Built Conditions May Vary 3. All Units Are Sold As Core & Shell, Unfinished, Without Furniture, Pools, Pergolas And Finishing, Etc. 4. All Images Used Are For Illustrative Purposes Only And Do Not Represent The Actual Size, Features, Specifications, Fittings, And Furnishings 5. The Developer Reserves The Right To Make Revisions/Alterations, At Its Absolute Discretion, And Without Liability. 6. Each Garden Plot Will Vary Based On The Location Of The Building. 7. 5% Variance Or As Mentioned In Sales Contract. 8. All Materials, Dimensions And Drawings Are Approximate, Information Subject To Change Without Notice.

OUR PARTNERS IN SUCCESS

INVERSION

WE HAVE A PLAN!



Frontline®
CONSULTING

mercon

15033

MERCONDEVELOPMENTS.COM